

LEGEND

- ROOF OUTLINE
- ▨ 200 SERIES MASONRY WALLS
- SLAB OUTLINE
- ⊙ SMOKE DETECTOR HARD WIRED IN ACCORDANCE WITH AS3786
- ⊠ 15 L/s EXHAUST FAN

WINDOW & DOOR SCHEDULE

- D1 910W x 2100H PERSONAL ACCESS DOOR
- SD 2110W x 2100H SLIDING GLASS DOOR
- W1 2410W x 1800D OPERABLE GLASS LOUVRES
- W2 610W x 800D OPERABLE GLASS LOUVRES (opaque)
- W3 2410W x 900D SLIDING GLASS WINDOW
- W4 910W x 1100D OPERABLE GLASS LOUVRES
- W5 1810W x 1100D SLIDING GLASS WINDOW
- W6 1210W x 1100D OPERABLE GLASS LOUVRES





Note: ALL PERSONAL ACCESS DOORS TO BE 810 WIDE x 2010 HIGH TIMBER DOORS: PM FRAME

FITTINGS & FIXTURES




- wc toilet
- sh shower
- s sink
- b bath
- r wardrobe
- c cupboard
- vb vanity basin
- hb hand basin
- rf refrigerator
- wm washing machine
- bn bench
- ct cook top
- lt laundry tub

Note:

BUILDER TO PROVIDE FLASHING & ENSURE WATERPROOFING

 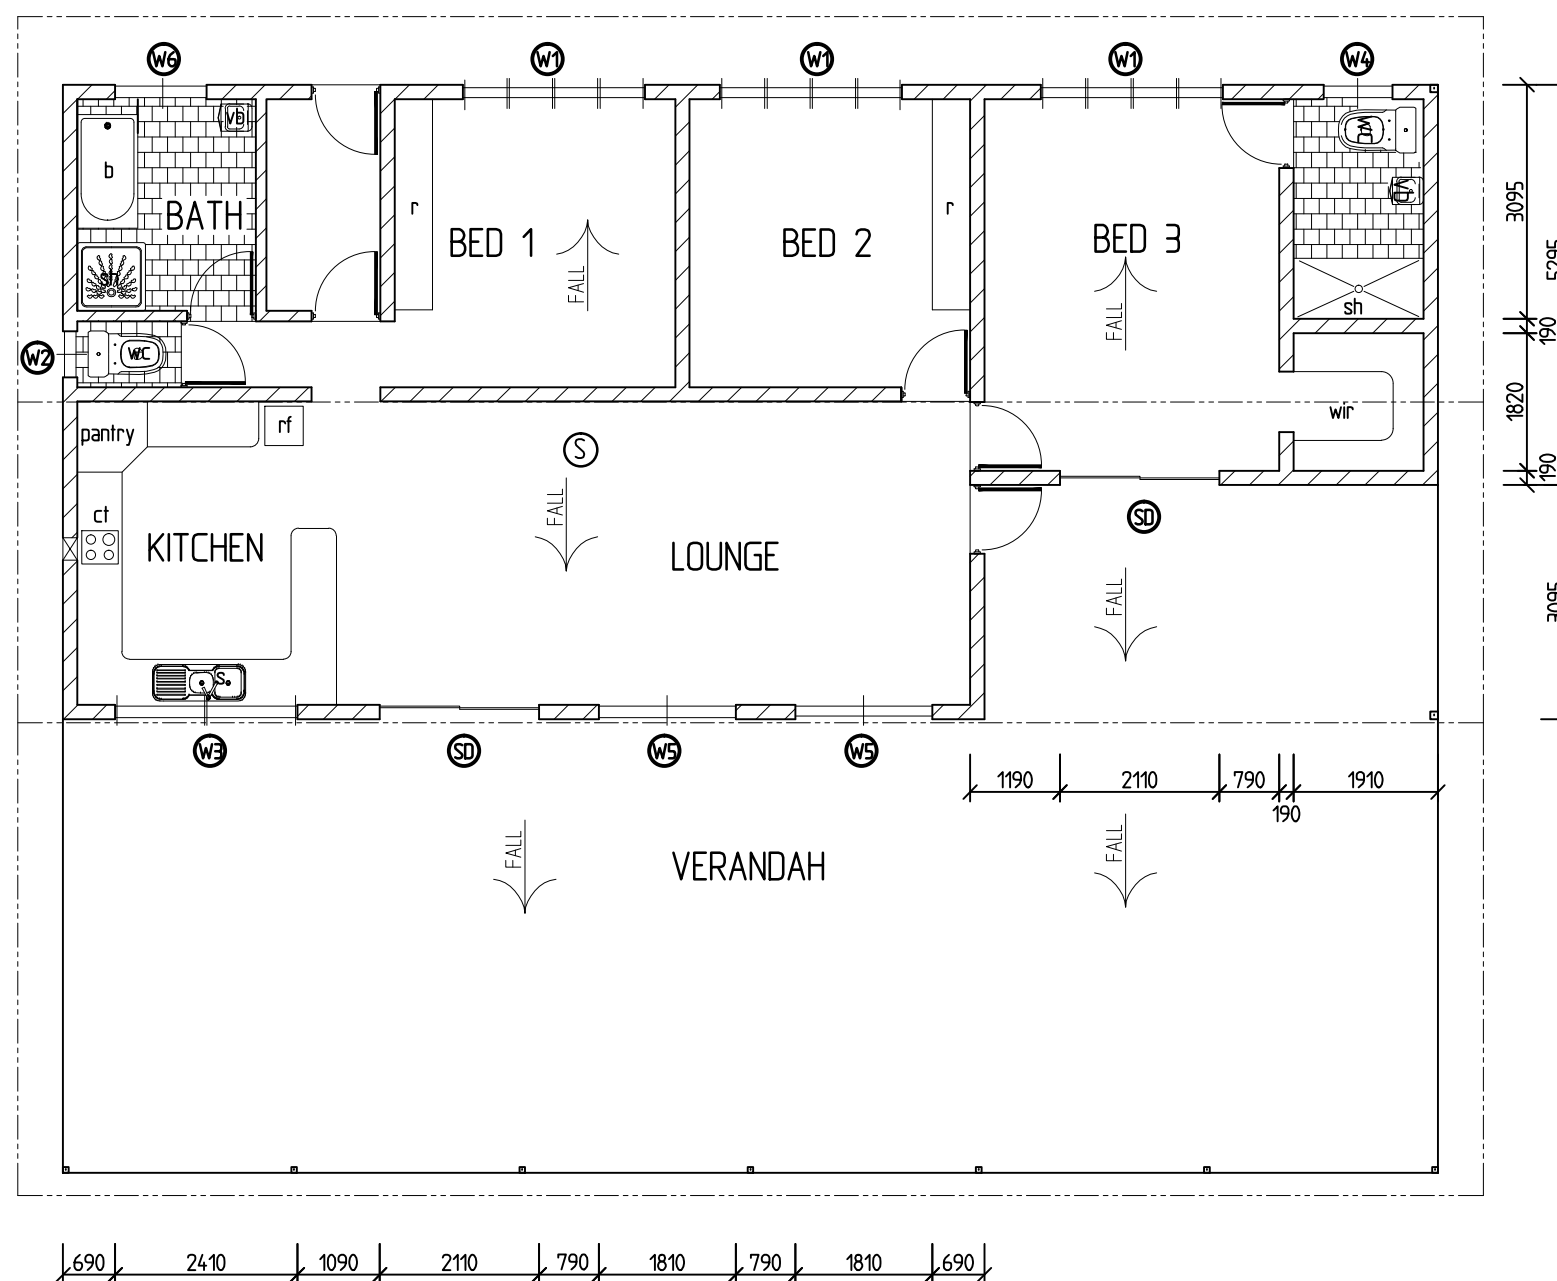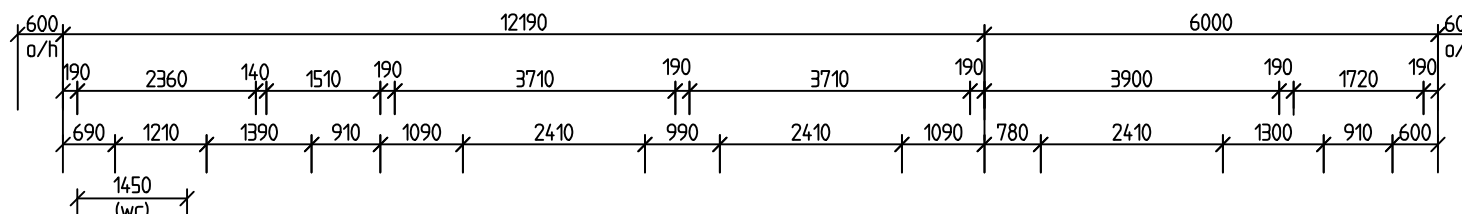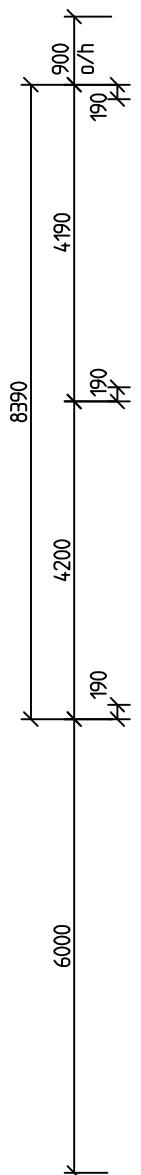

GROUND FLOOR PLAN
SCALE: 1:100

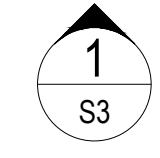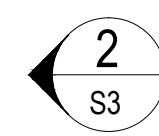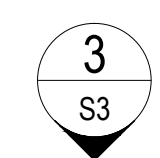






No.	DESCRIPTION	DATE	NAME	DEPT./COMPANY
-	ISSUED FOR BUILDING APPROV.	07-09-2018	MC	NTCE
AMENDMENTS				



NT Consulting Engineers
 Telephone: (08) 89 832 292 Facsimile: (08) 89 832 724 Mobile: 0427 411 633
 N.T. Consulting Engineers
 ABN 73 102 631 186
 P.O. Box 2028
 HUMPTY DOO 0836
 Northern Territory, Australia
 Email: ntce@bigpond.com

DRAWN	RA	CHECKED	RB
DATE	07-09-2018	DATE	07-09-2018
DESIGNED	MC	CHECKED	AM
DATE	07-09-2018	DATE	07-09-2018
STRUCTURALLY CONCURRED	DESIGN PROJECT LEADER	PROJECT OFFICER	
	DL	TP	
DATE	07-09-2018	DATE	07-09-2018

FILE No.	ASSET No.	SHEET No.	DRAWING No.	AMEND.	SHEET SIZE
-	-	2 of 8	464578-S2	-	A3



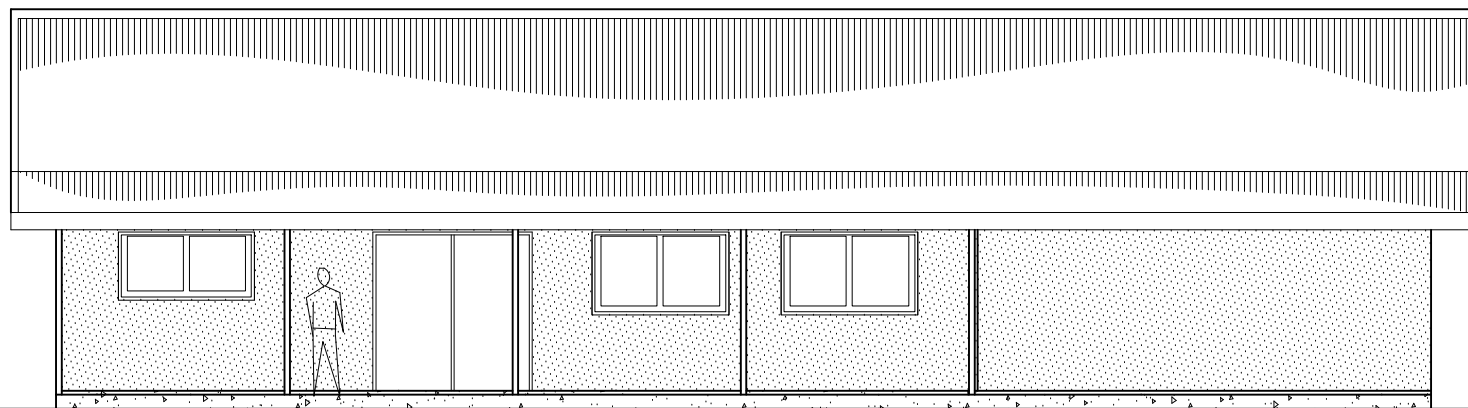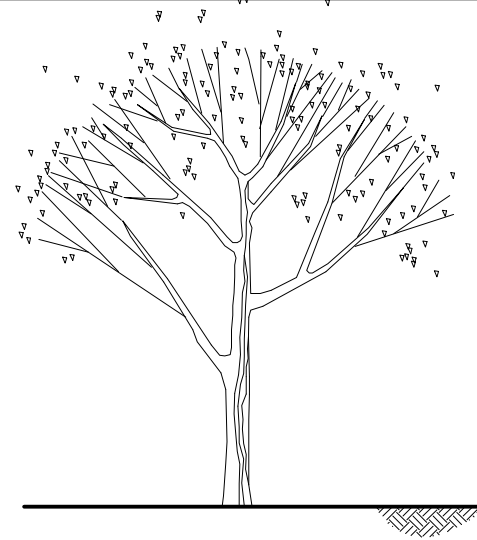

JOHN WRIGHT GROUND FLOOR PLAN


-  +5045 RIDGE
-  +2700 TOP OF WALL
-  +2100 LINTEL
-  ±0.00 FFL
-  -250 NGL




ELEVATION 1
SCALE: 1:100

-50 VERANDAH SLAB 



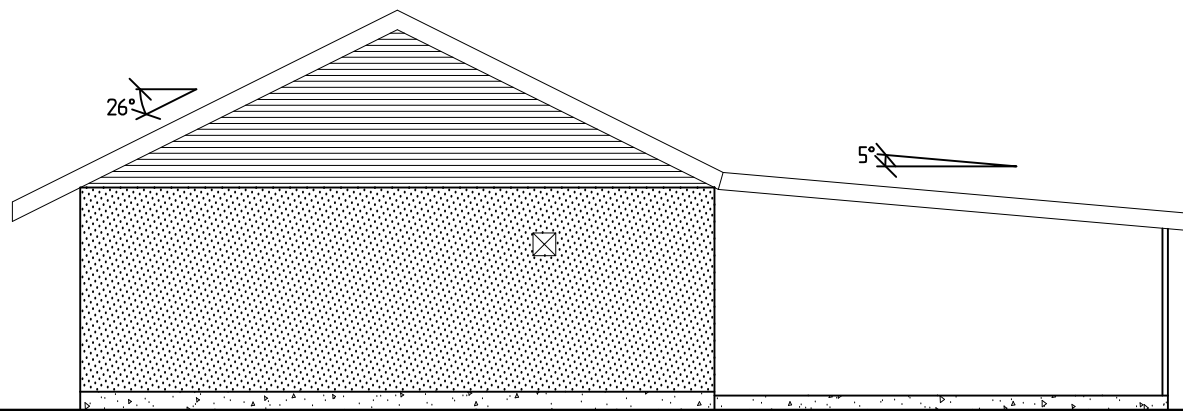


-  +2700 TOP OF WALL
-  +2100 LINTEL
-  ±0.00 FFL
-  -250 NGL


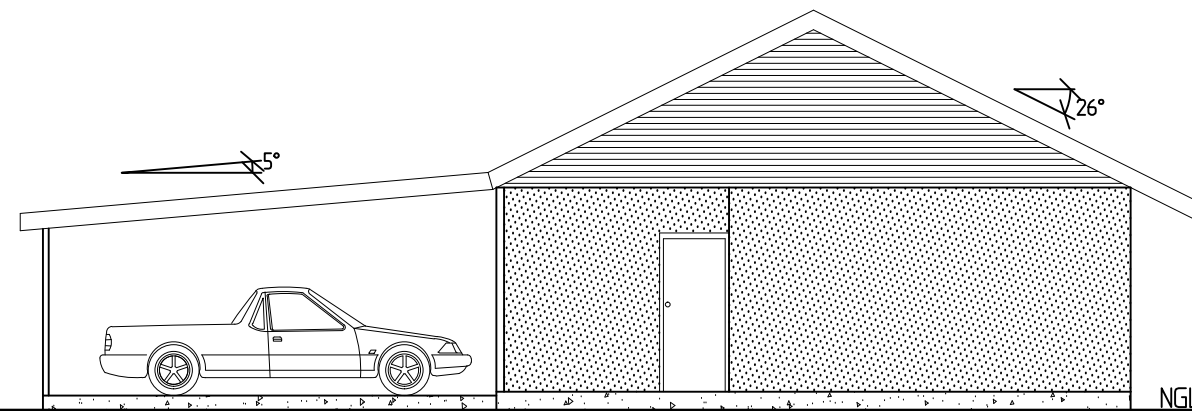


ELEVATION 4
SCALE: 1:100



ELEVATION 2
SCALE: 1:100

-  +5045 RIDGE
-  +2700 TOP OF WALL
-  +2100 LINTEL
-  -50 VERANDAH SLAB
-  -250 NGL

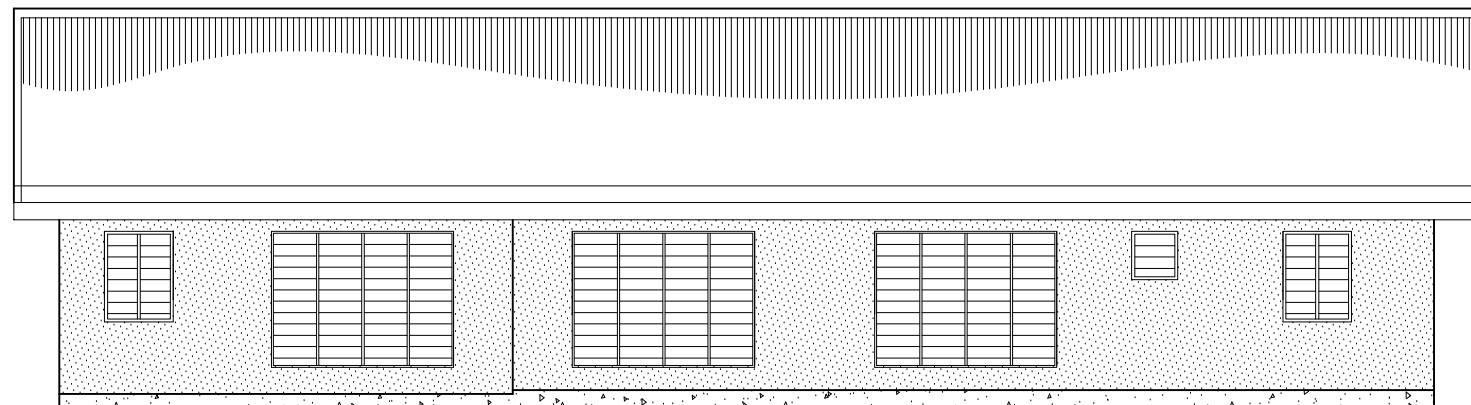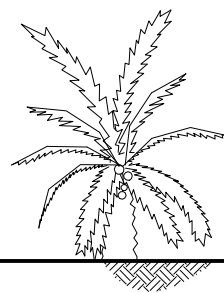

ELEVATION 3
SCALE: 1:100

NOTE:
FALL SURFACE AWAY
FROM BUILDING EDGE

ISSUED FOR BUILDING APPROV.		07-05-2019	MC	NTCE
No.	DESCRIPTION	DATE	NAME	DEPT./COMPANY.
	AMENDMENTS			

NT Consulting Engineers
 Telephone: (08) 89 832 292 Facsimile: (08) 89 832 724 Mobile: 0427 411 633
 Reg. No. 2193ES

NT Consulting Engineers
 ABN 73 102 631 186
 P.O. Box 2028
 HUMPTY DOO 0836
 Northern Territory, Australia
 Email: ntce@bigpond.com

DRAWN	RA	CHECKED	RB
DATE	07-05-2019	DATE	07-05-2019
DESIGNED	MC	CHECKED	AM
DATE	07-05-2019	DATE	07-05-2019
STRUCTURALLY CONCURRED	DL	DESIGN PROJECT LEADER	TP
DATE	07-05-2019	DATE	07-05-2019

JOHN WRIGHT ELEVATIONS				
FILE No.	ASSET No.	SHEET No.	DRAWING No.	AMEND.
-	-	3 of 8	464578-S3	-
				SHEET SIZE A3