




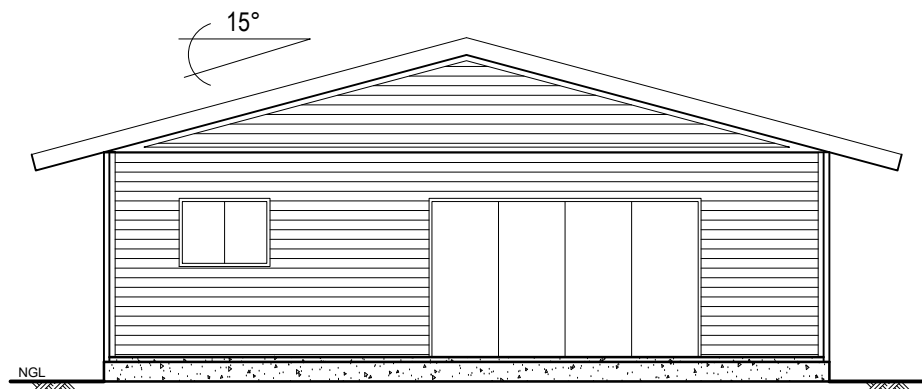
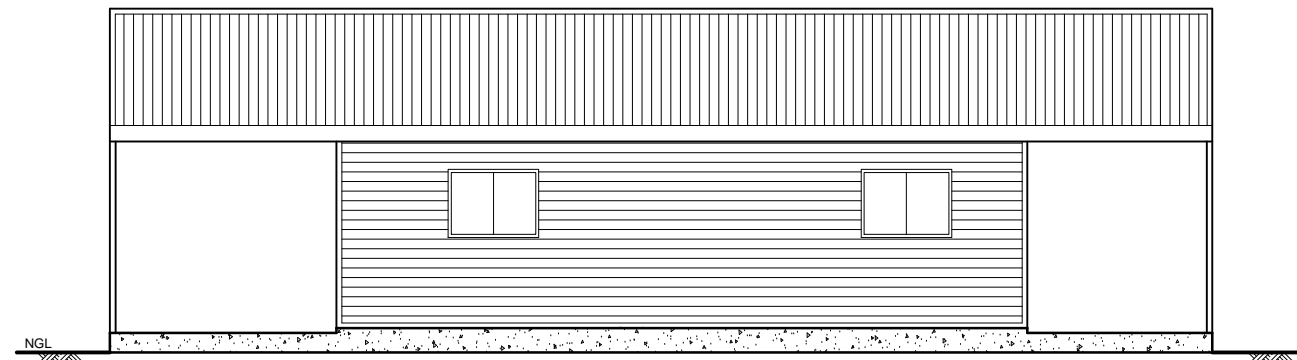







-  +4225 Ridge
-  +2700 Eave
-  +2100 Lintel
-  ±0.00 FFL
-  -320 NGL




ELEVATION 3
SCALE 1:100




ELEVATION 4
SCALE 1:100

-  +4225 Ridge
-  +2700 Eave
-  +2100 Lintel
-  -60 Verandah Slab
-  -320 NGL

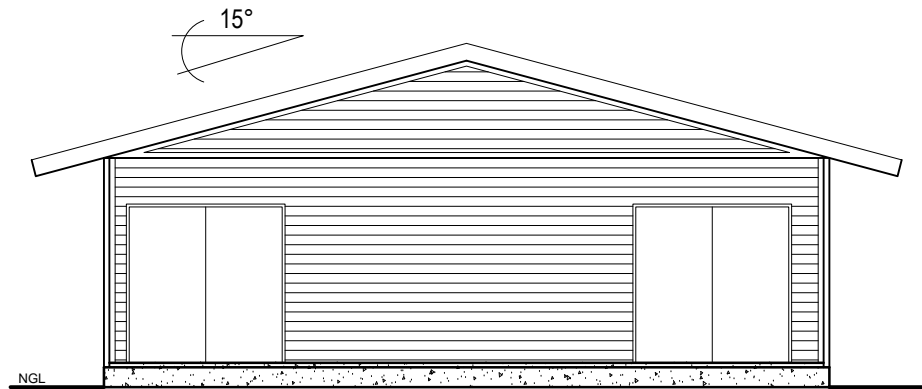

ELEVATION 2
SCALE 1:100

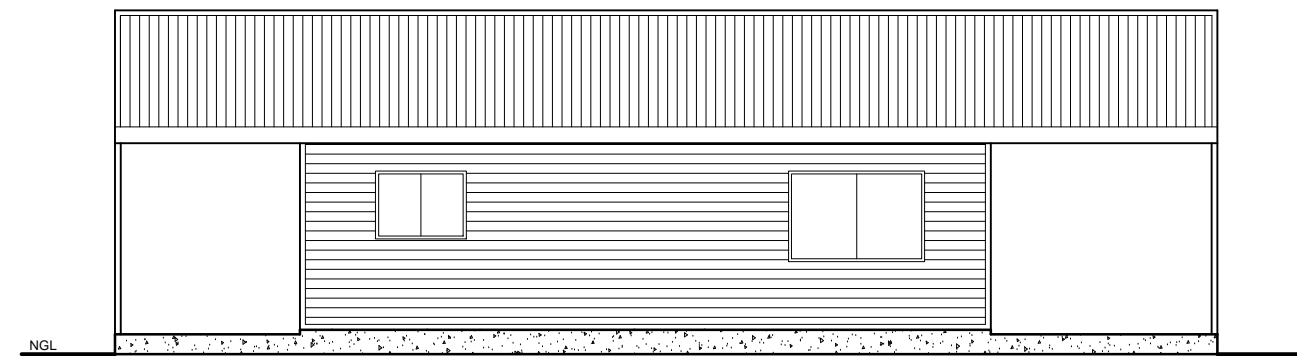

ELEVATION 1
SCALE 1:100

No.	DESCRIPTION	DATE	NAME	DEPT./COMPANY.
-	ISSUE FOR STRUCTURAL APPROVAL	20-06-2017	MC	NTCE
AMENDMENTS				

NT Consulting Engineers
 N.T. Consulting Engineers
 ABN 73 102 631 186
 P.O. Box 900
 COOLALINGA 0839
 Northern Territory, Australia
 www.ntconsultingengineers.com.au

Mobile: 0427 411 633 Email: ntce@westnet.com.au

STRUCTURALLY CONCURRED
Michael Cooper
 ZYBSES


DRAWN OATS DATE 20-06-2017	CHECKED MC DATE 20-06-2017
DESIGNED MC DATE 20-06-2017	CHECKED AH DATE 20-06-2017
DESIGN PROJECT LEADER BARRY DATE 20-06-2017	PROJECT OFFICER SMILEY DATE 20-06-2017

hobbs
REMOTE AREA BUILDERS

PROPOSED DWELLING D.T. HOBBS P.L. No. 8 PICKERTARAMOOR, MELVILLE ISLAND ELEVATIONS					
FILE No. -	ASSET No. -	SHEET No. 3 OF 9	DRAWING No. U417644-S3	AMEND. -	SHEET SIZE A3

TRUSS MEMBER SCHEDULE

TC 100 x 50 x 2 RHS Top Chord
 BC 100 x 50 x 2 RHS Bot Chord
 WM 75 x 50 x 2 RHS Web Members

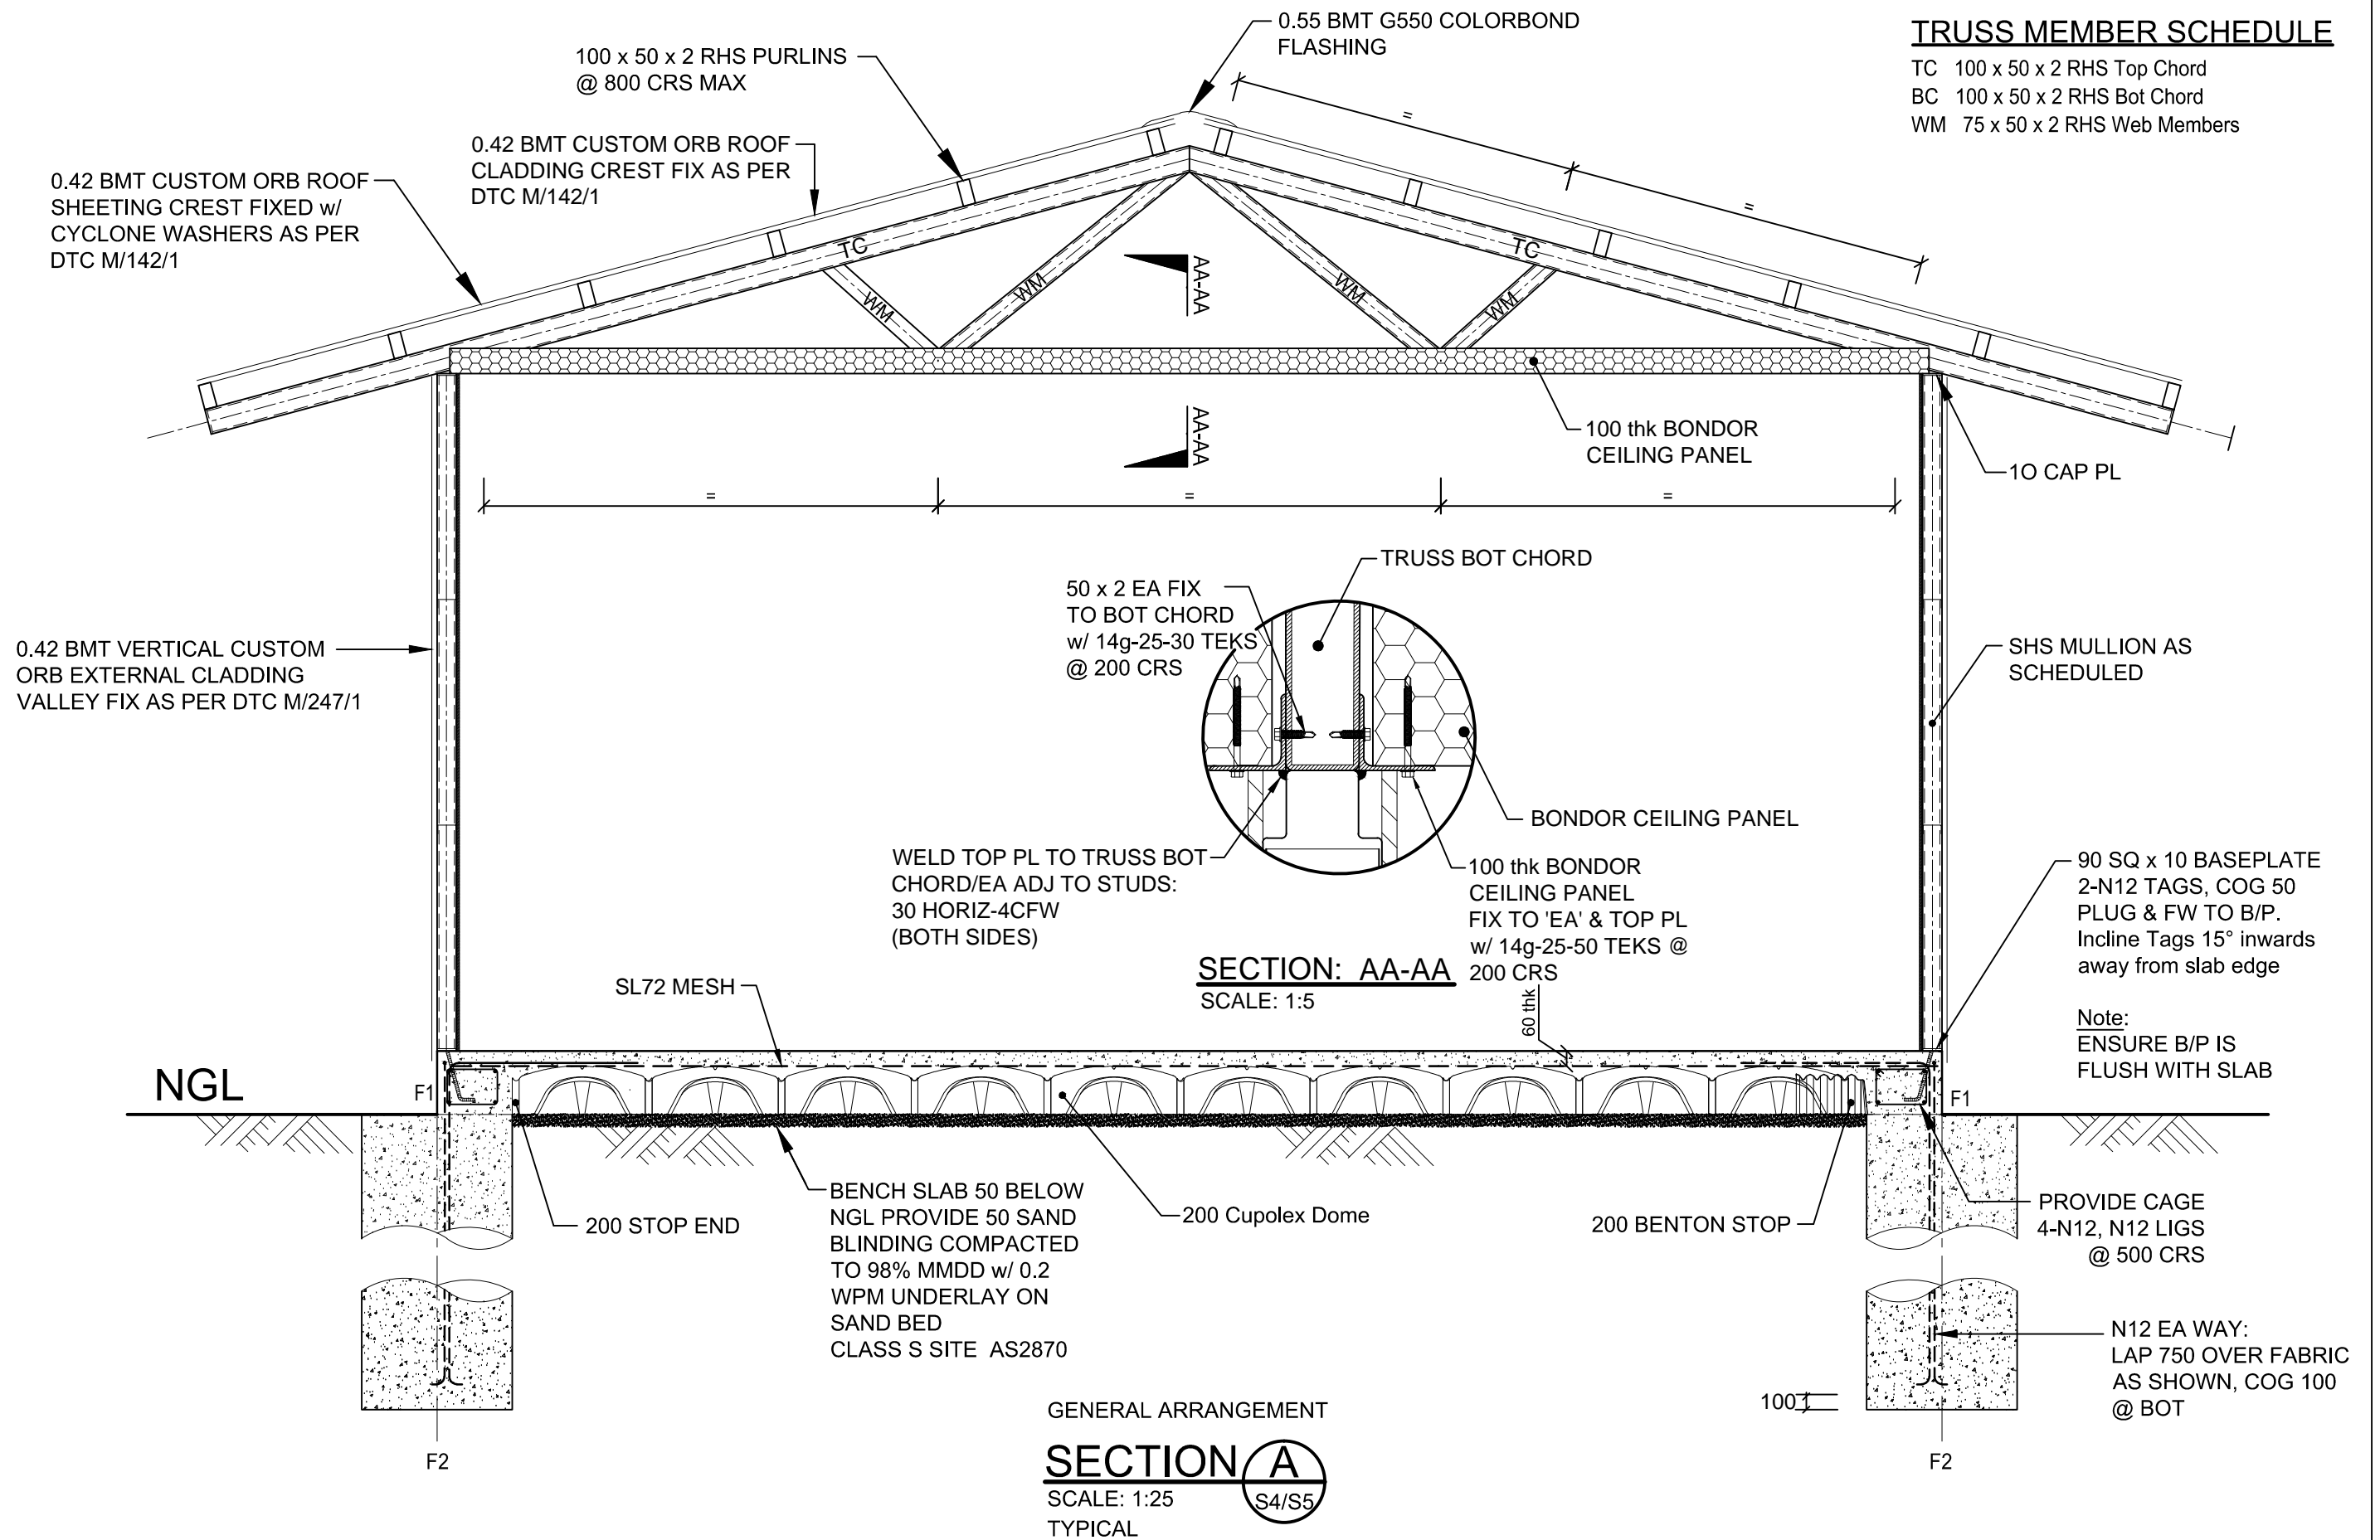

SECTION: AA-AA
 SCALE: 1:5

GENERAL ARRANGEMENT
SECTION A
 SCALE: 1:25
 TYPICAL

ISSUE FOR STRUCTURAL APPROVAL		05-01-2017	MC	NTCE
No.	DESCRIPTION	DATE	NAME	DEPT./COMPANY.
	AMENDMENTS			

NT Consulting Engineers
 N.T. Consulting Engineers
 ABN 73 102 631 186
 P.O. Box 900
 COOLALINGA 0839
 Northern Territory, Australia

Mobile: 0427 411 633 Email: ntce@westnet.com.au

DRAWN OATS	CHECKED MC
DATE 05-01-2017	DATE 05-01-2017
DESIGNED MC	CHECKED AH
DATE 05-01-2017	DATE 05-01-2017
DESIGN PROJECT LEADER BARRY	PROJECT OFFICER SMILEY
DATE 05-01-2017	DATE 05-01-2017

PROPOSED VOQ & MEETING ROOM
 D.T. HOBBS P.L.
 LOT 350 MILIKAPITI, MELVILLE ISLAND
 SECTION A

FILE No.	ASSET No.	SHEET No.	DRAWING No.	AMEND.	SHEET SIZE
-	-	6 of 10	U286713-S6	-	A3